


FIRST FLOOR CHADWICK "A"
2-car carriage

HEATED SQ FTG	3349/3420/3659
FIRST FLOOR	1662
SECOND FLOOR A&B	1687
SECOND FLOOR C	1758
SECOND FLOOR D	1997
GARAGE	483

REV.	elevation changes
DATE	1-13-11
ALL PLANS HAVE BEEN COPYRIGHTED © BY WE PLAN HOMES, LLC. WWW.WEPLANHOMES.COM TEL: 770-945-6916	
THE CHADWICK FIRST FLOOR	
DWG. BY:	PWL/SAM
DATE:	11-22-10
SHEET:	3

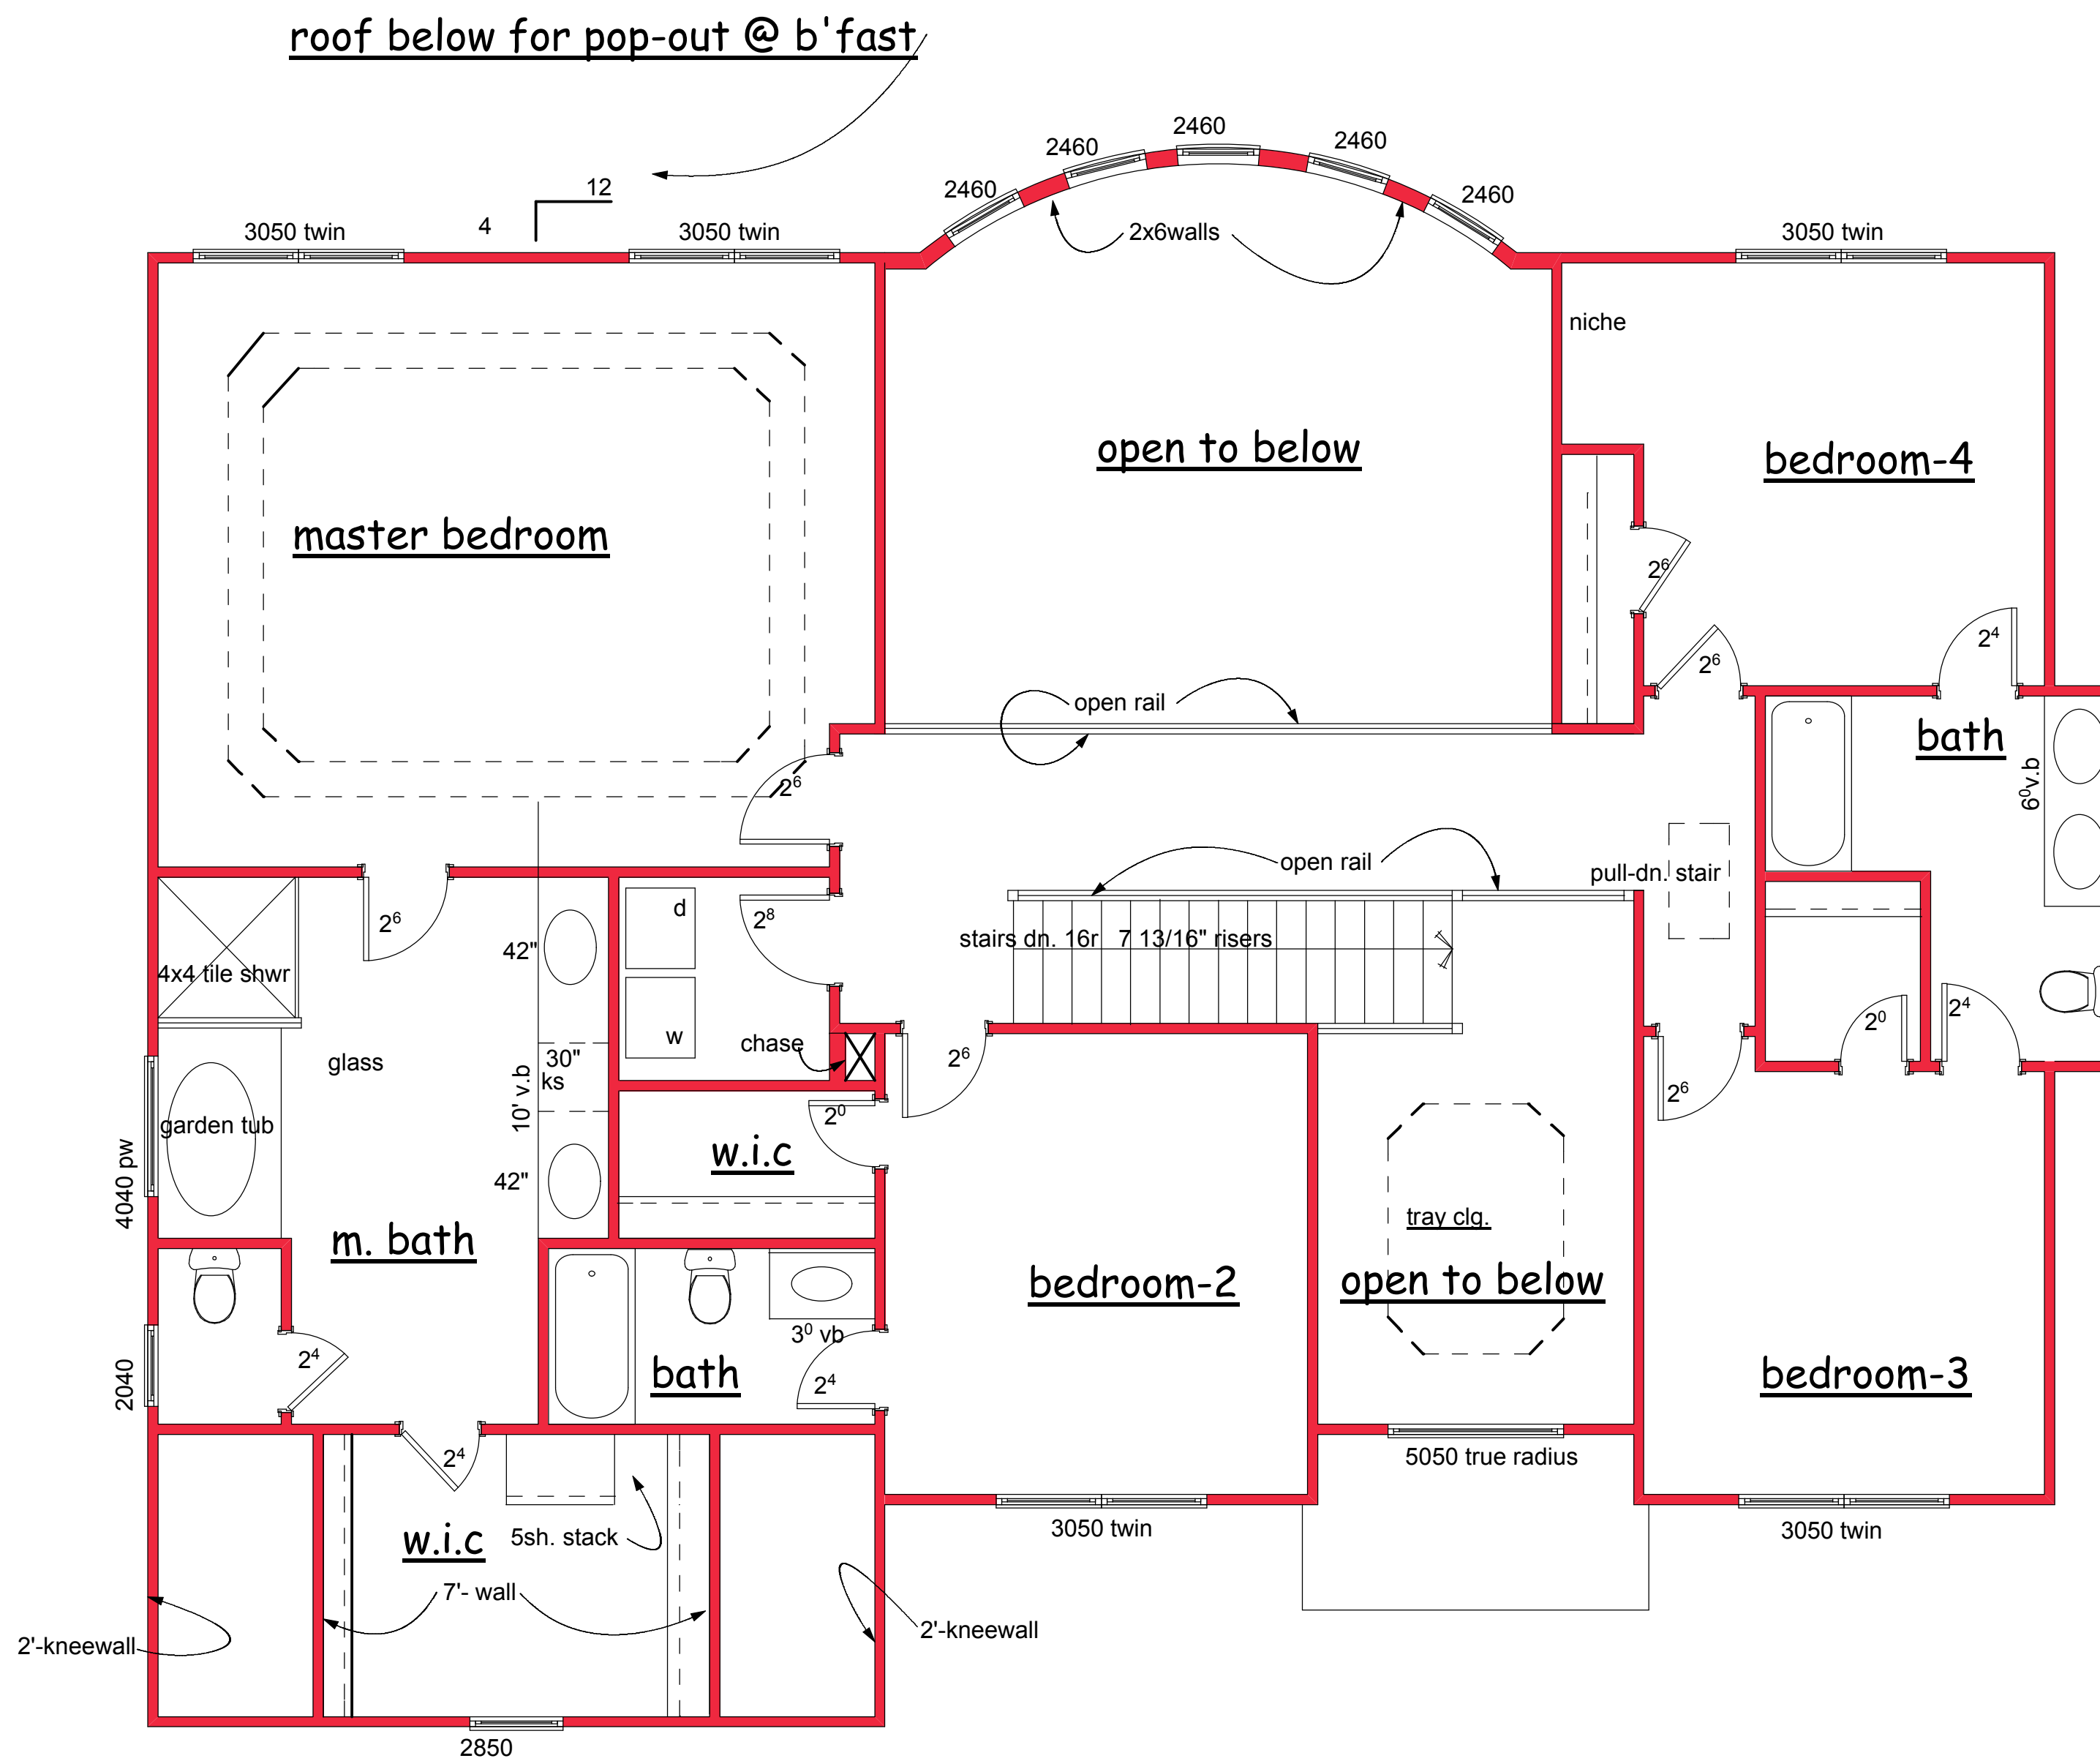

roof below for pop-out @ b'fast

SECOND FLOOR CHADWICK -"A"
2-car garage

REV.

elevation changes

DATE

1-13-11

ALL PLANS HAVE BEEN
 COPYRIGHTED © BY
 WE PLAN HOMES, LLC.

**WE PLAN
 HOMES, LLC.**
 TEL: 770-945-6916 WWW.WEPLANHOMES.COM

**THE CHADWICK
 SECOND FLOOR**

DWG. BY:
 PWL/SAM

DATE:
 11-22-10

SHEET:

4