


HEATED SQ FTG	3349/3420/3659
FIRST FLOOR	1662
SECOND FLOOR A&B	1687
SECOND FLOOR C	1758
SECOND FLOOR D	1997
GARAGE	742

FIRST FLOOR CHADWICK "B"
3-car carriage

REV.	elevation changes
DATE	1-13-11
WE PLAN HOMES, LLC. TEL: 770-946-6916 WWW.WEPLANHOMES.COM	
<small>ALL PLANS HAVE BEEN COPYRIGHTED © BY WE PLAN HOMES, LLC.</small>	
THE CHADWICK	FIRST FLOOR
DWG. BY:	PWL/SAM
DATE:	11-22-10
SHEET:	3

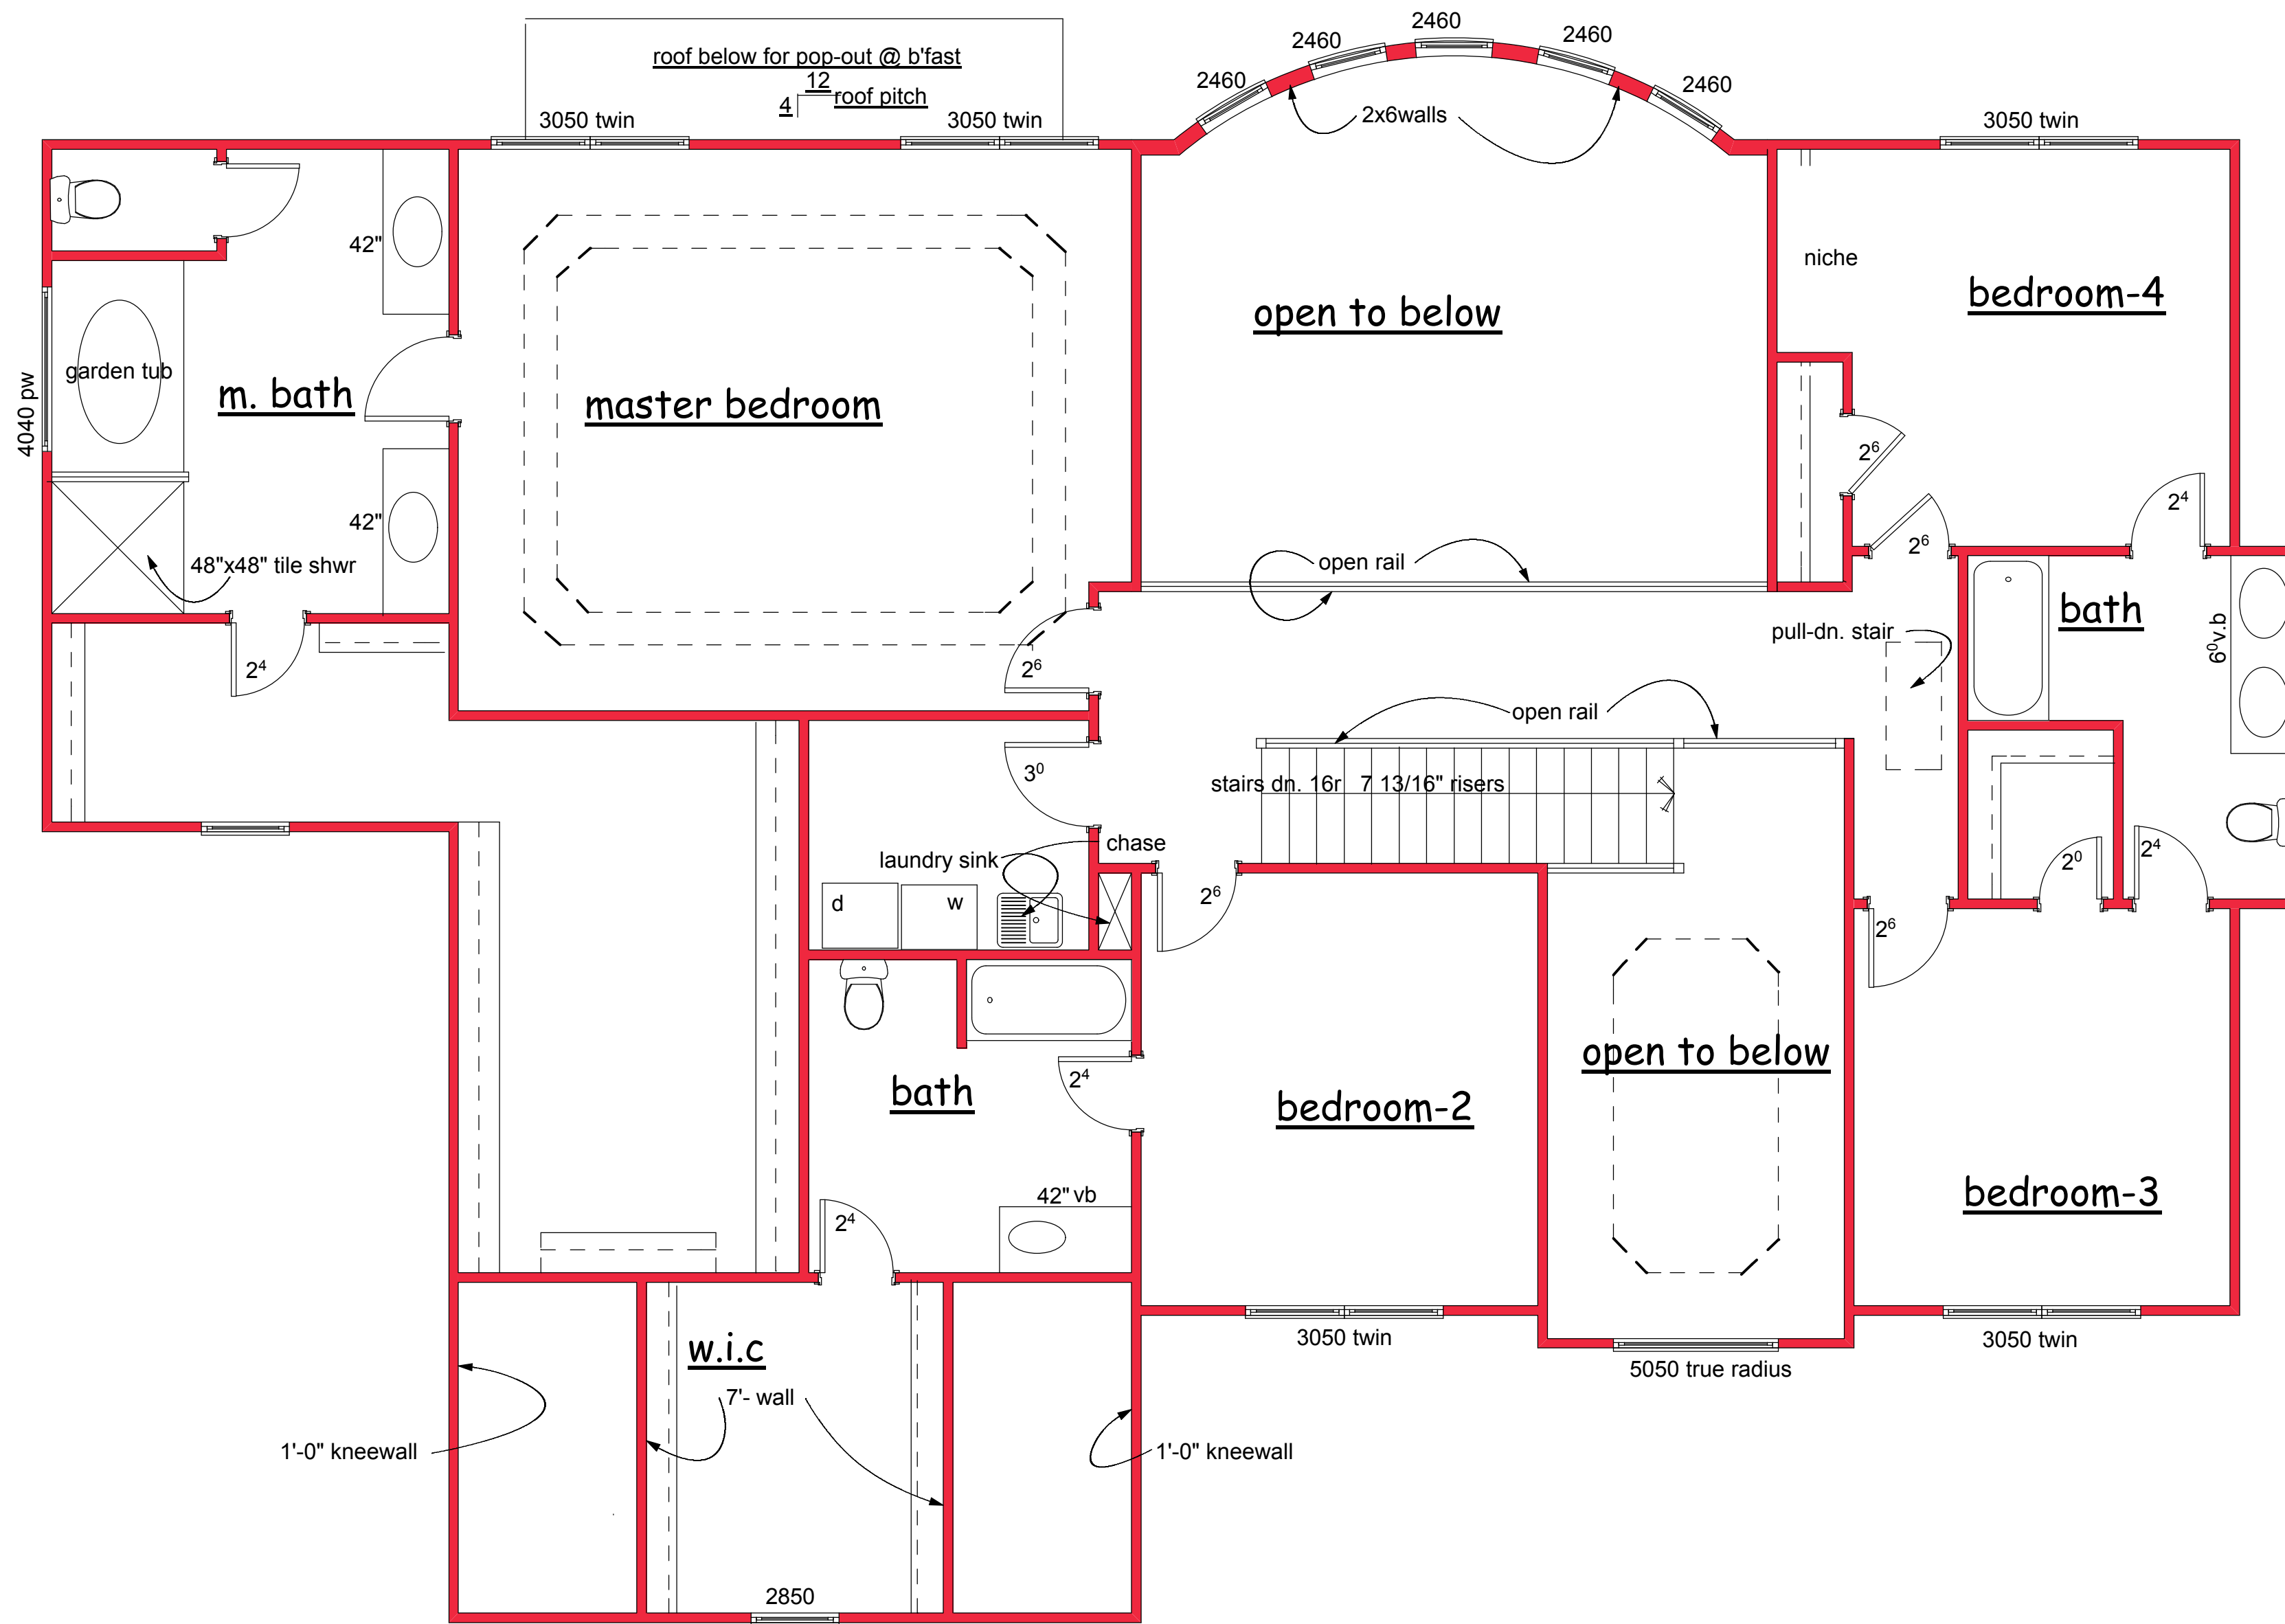

SECOND FLOOR CHADWICK -"D"
3-car garage carriage

REV.	elevation changes
DATE	1-13-11
ALL PLANS HAVE BEEN COPYRIGHTED © BY WE PLAN HOMES, LLC. TEL: 770-945-6916 WWW.WEPLANHOMES.COM	
WE PLAN HOMES, LLC.	
THE CHADWICK SECOND FLOOR	
DWG. BY:	PWL/SAM
DATE:	11-22-10
SHEET:	4